


- 1. PARTY-KIOSK
- 2. EXHIBIT
- 3. EXHIBIT SHEETS
- 4. MANUFACTURE (EXHIBIT SHEETS)
- 5. EQUIPMENT
- 6. SMART TOOLS
- 7. SEVERAL PROCESSORS
- 8. SMART TOOLS
- 9. ROBOTIC SUPPORT
- 10. EXHIBIT SHEETS
- 11. EXHIBIT SHEETS
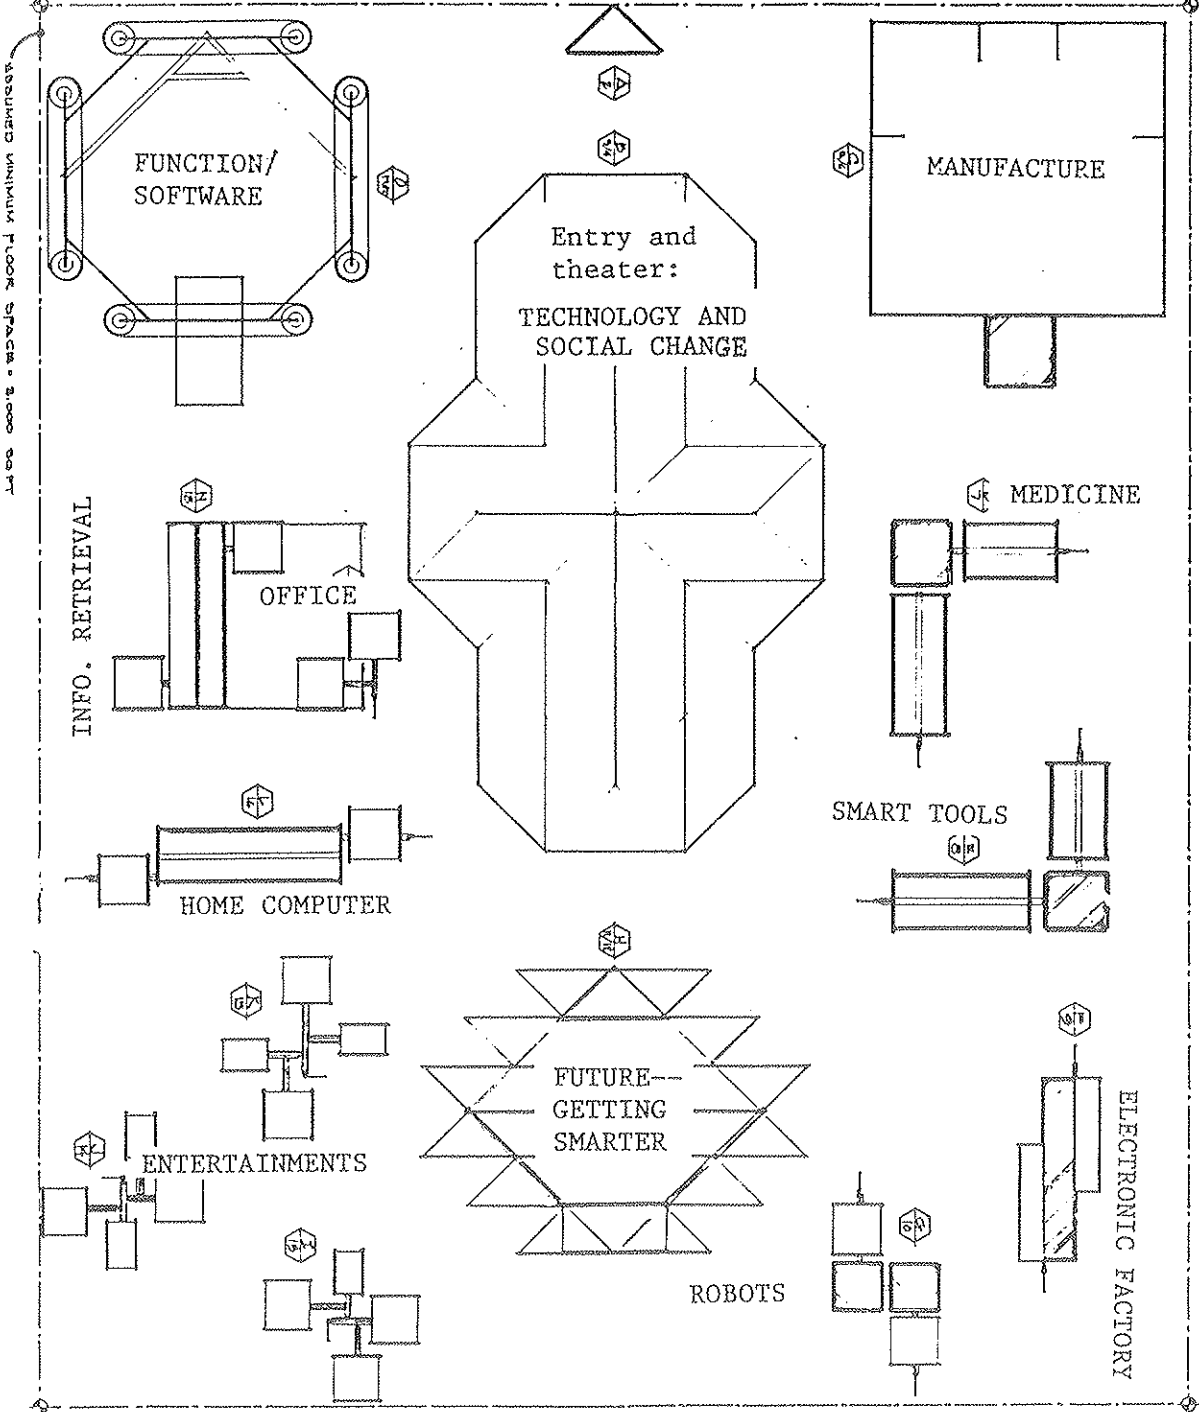

**Rogow + Bernstein**  
 5971 West Third Street, Los Angeles  
 California (90036) (213) 936-9916

CHIPS AND CHANGES EXHIBIT  
 EXHIBIT FLOOR PLAN

SCALE: 1/8" = 1'-0"  
 DATE: 11-12-82  
 DRAWN BY: J.H.T.  
 APPROVED BY: [Signature]

SHEET NUMBER  
 1